




LEFT ELEVATION
SCALE 1/8"=1'-0"

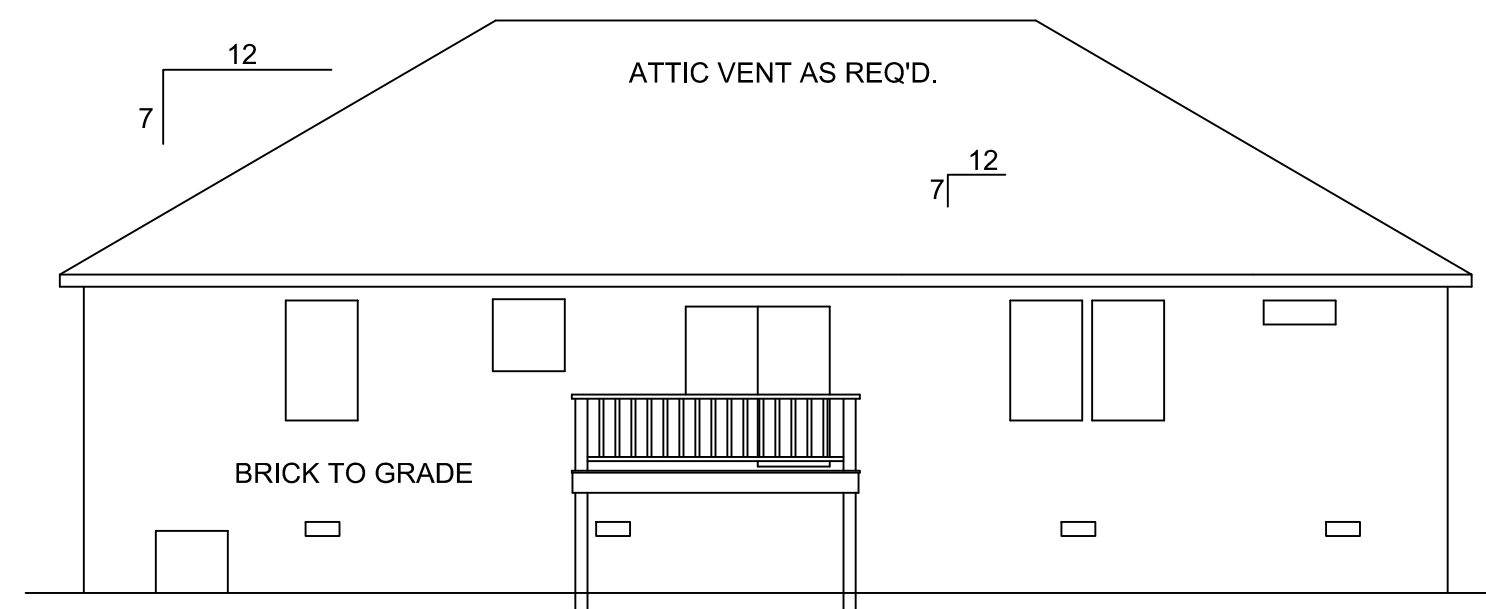

REAR ELEVATION
SCALE 1/8"=1'-0"

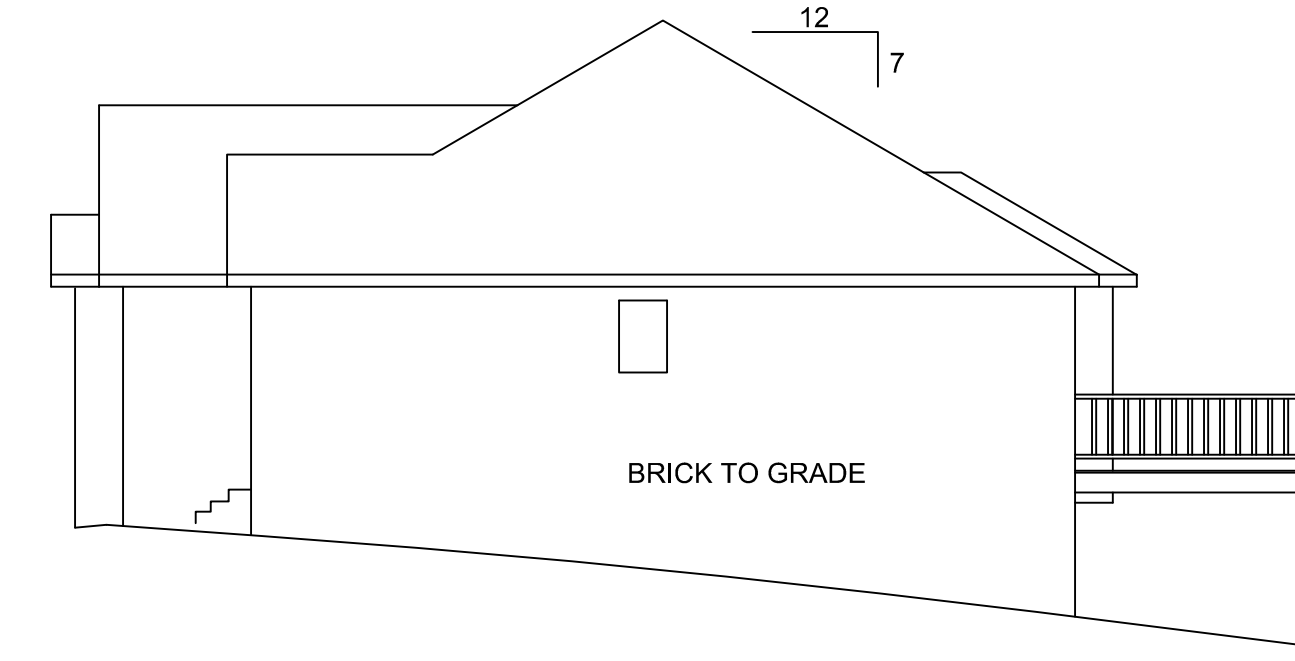

RIGHT ELEVATION
SCALE 1/8"=1'-0"

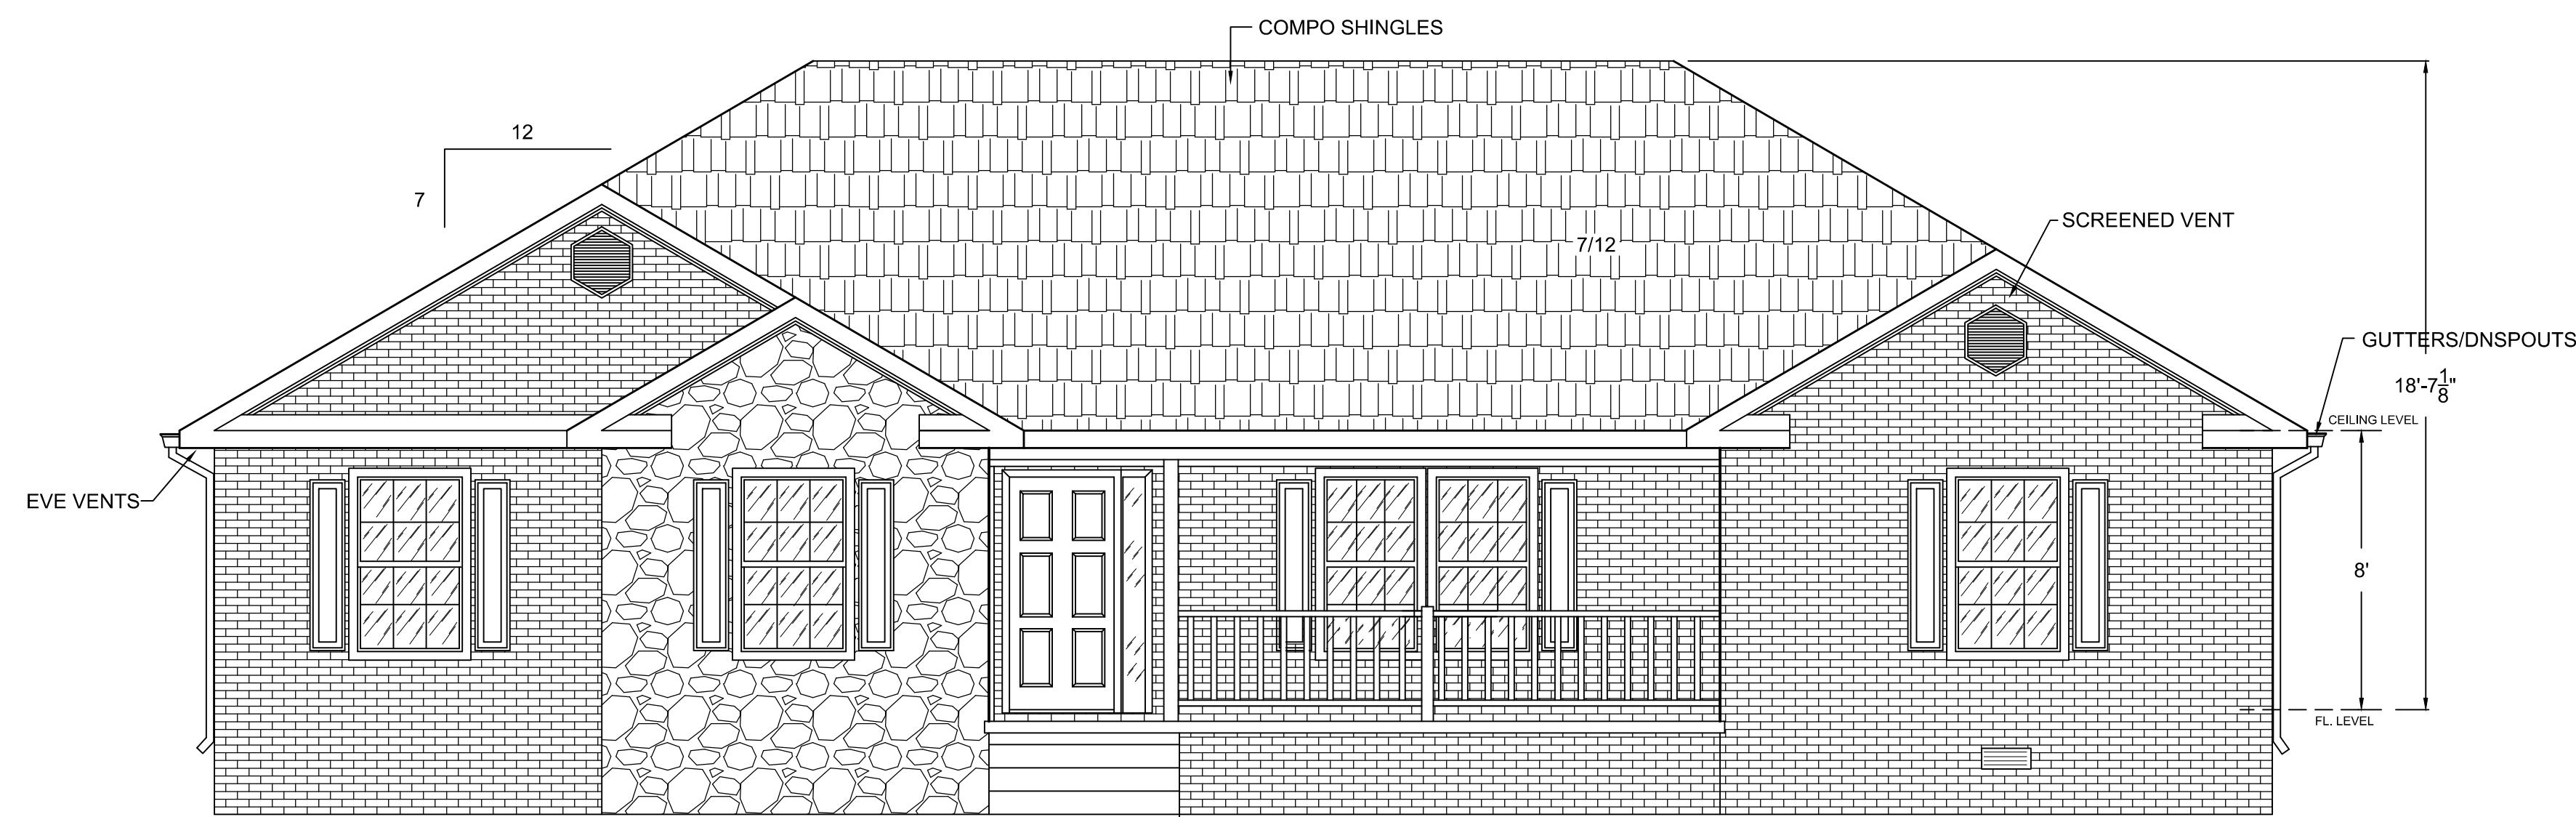

FRONT ELEVATION
SCALE 1/4"=1'-0"

This service not being an architectural firm stands no liability for structural or architectural design integrity. Every effort has been made to ensure all dim. are correct and governmental regulations have been met. If an error or omission does occur, it is the sole responsibility of the contractor/or owner to correct the error/omission at his own expense and not of this drafting service.

REVISED	DATE

CONTRACTOR TO VERIFY ALL DIM.'S BEFORE CONSTRUCTION

Home Plan For.

McCarrall Builders, Inc.

Homey
 5058 Windland Dr. Springfield, Tn.
 Phone 615-382-0746

SQ. FOOTAGE	
1 ST. FLOOR	1651
2 Nd. FLOOR	
BONUS RM.	
GARAGE	441
PORCHES	123
BASEMENT	

DRAWN	K. JUSTICE
CHECKED	
DATE	10/3/13
SCALE	1/4" = 1' - 0"
JOB NO.	175-13
SHEET	2
ELEVATION SHEET	
OF	4 SHEETS