



LEFT ELEVATION
SCALE 1/8"=1'-0"

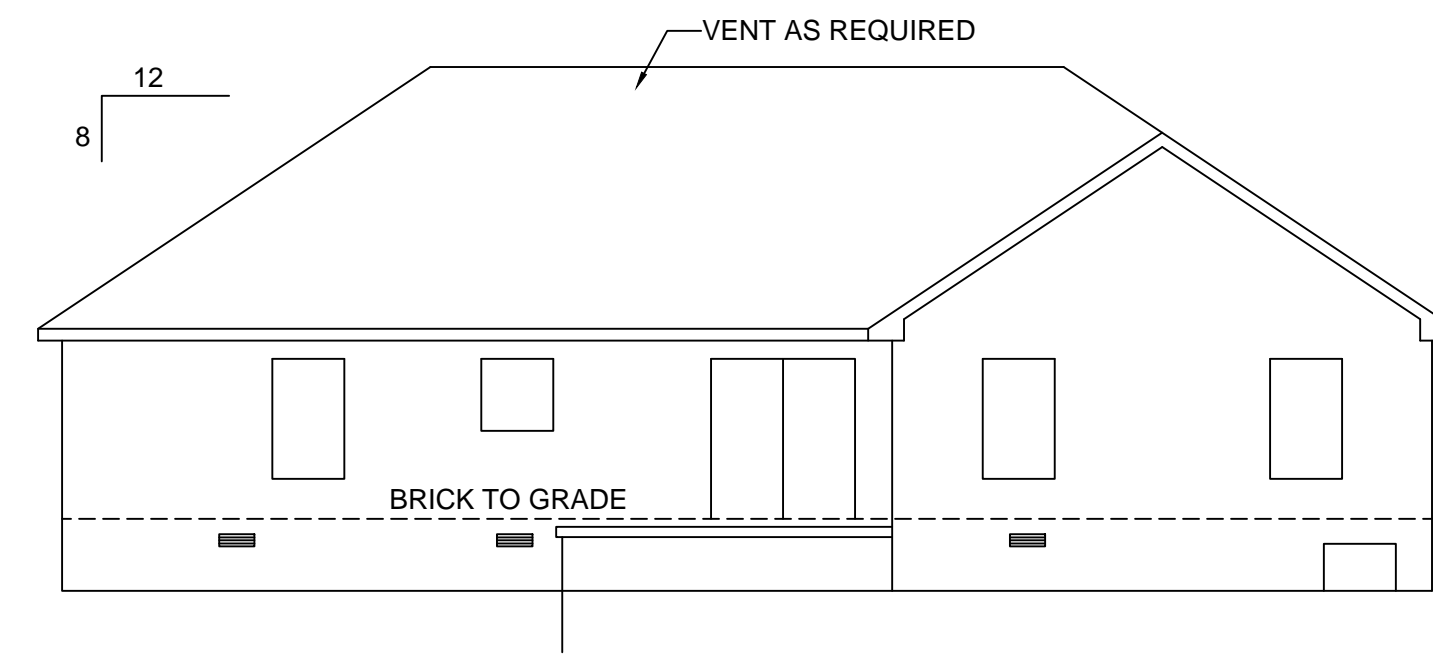

REAR ELEVATION
SCALE 1/8"=1'-0"

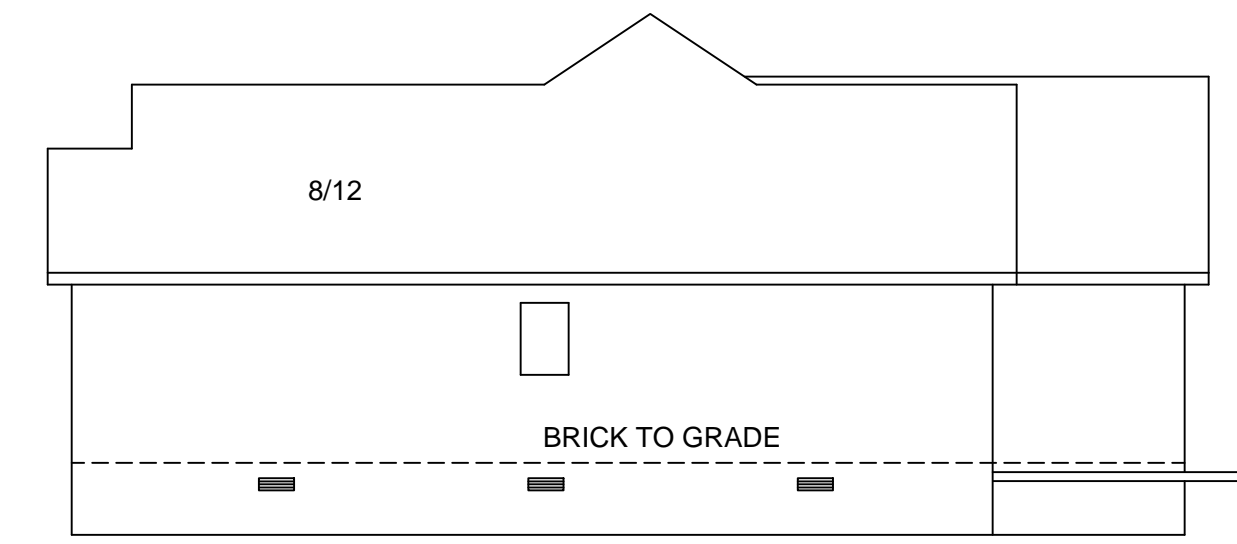

RIGHT ELEVATION
SCALE 1/8"=1'-0"



FRONT ELEVATION
SCALE 1/4"=1'-0"

This service not being an architectural firm stands no liability for structural or architectural design integrity. Every effort has been made to ensure all dim. are correct and governmental regulations have been met. If an error or omission does occur, it is the sole responsibility of the contractor/owner to correct the error/omission at his own expense and not of this drafting service.

REVISED	DATE

CONTRACTOR TO VERIFY ALL DIM'S BEFORE CONSTRUCTION

McCarroll Builders, Inc.
 Home Plan For.
 5068 Windland Dr. Springfield, TN
 WWW.MCCARROLLBUILDERS.COM

SQ. FOOTAGE	
1 St. FLOOR	1732
2 Nd. FLOOR	
BONUS RM.	
GARAGE	420
PORCHES	40
BASEMENT	

DRAWN	K. JUSTICE
CHECKED	
DATE	10/18/13
SCALE	1/4" = 1' - 0"
JOB NO.	219-13
SHEET	2
ELEVATIONS	
OF	4 SHEETS